
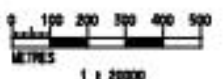


Printed by 1 1/28/2013
 Filename: G:\env\project\217722-70\13 Drawing Deliverables\18 EMBA Manual\06 Final Submission\Ch. 7\Figure 7.1.dgn

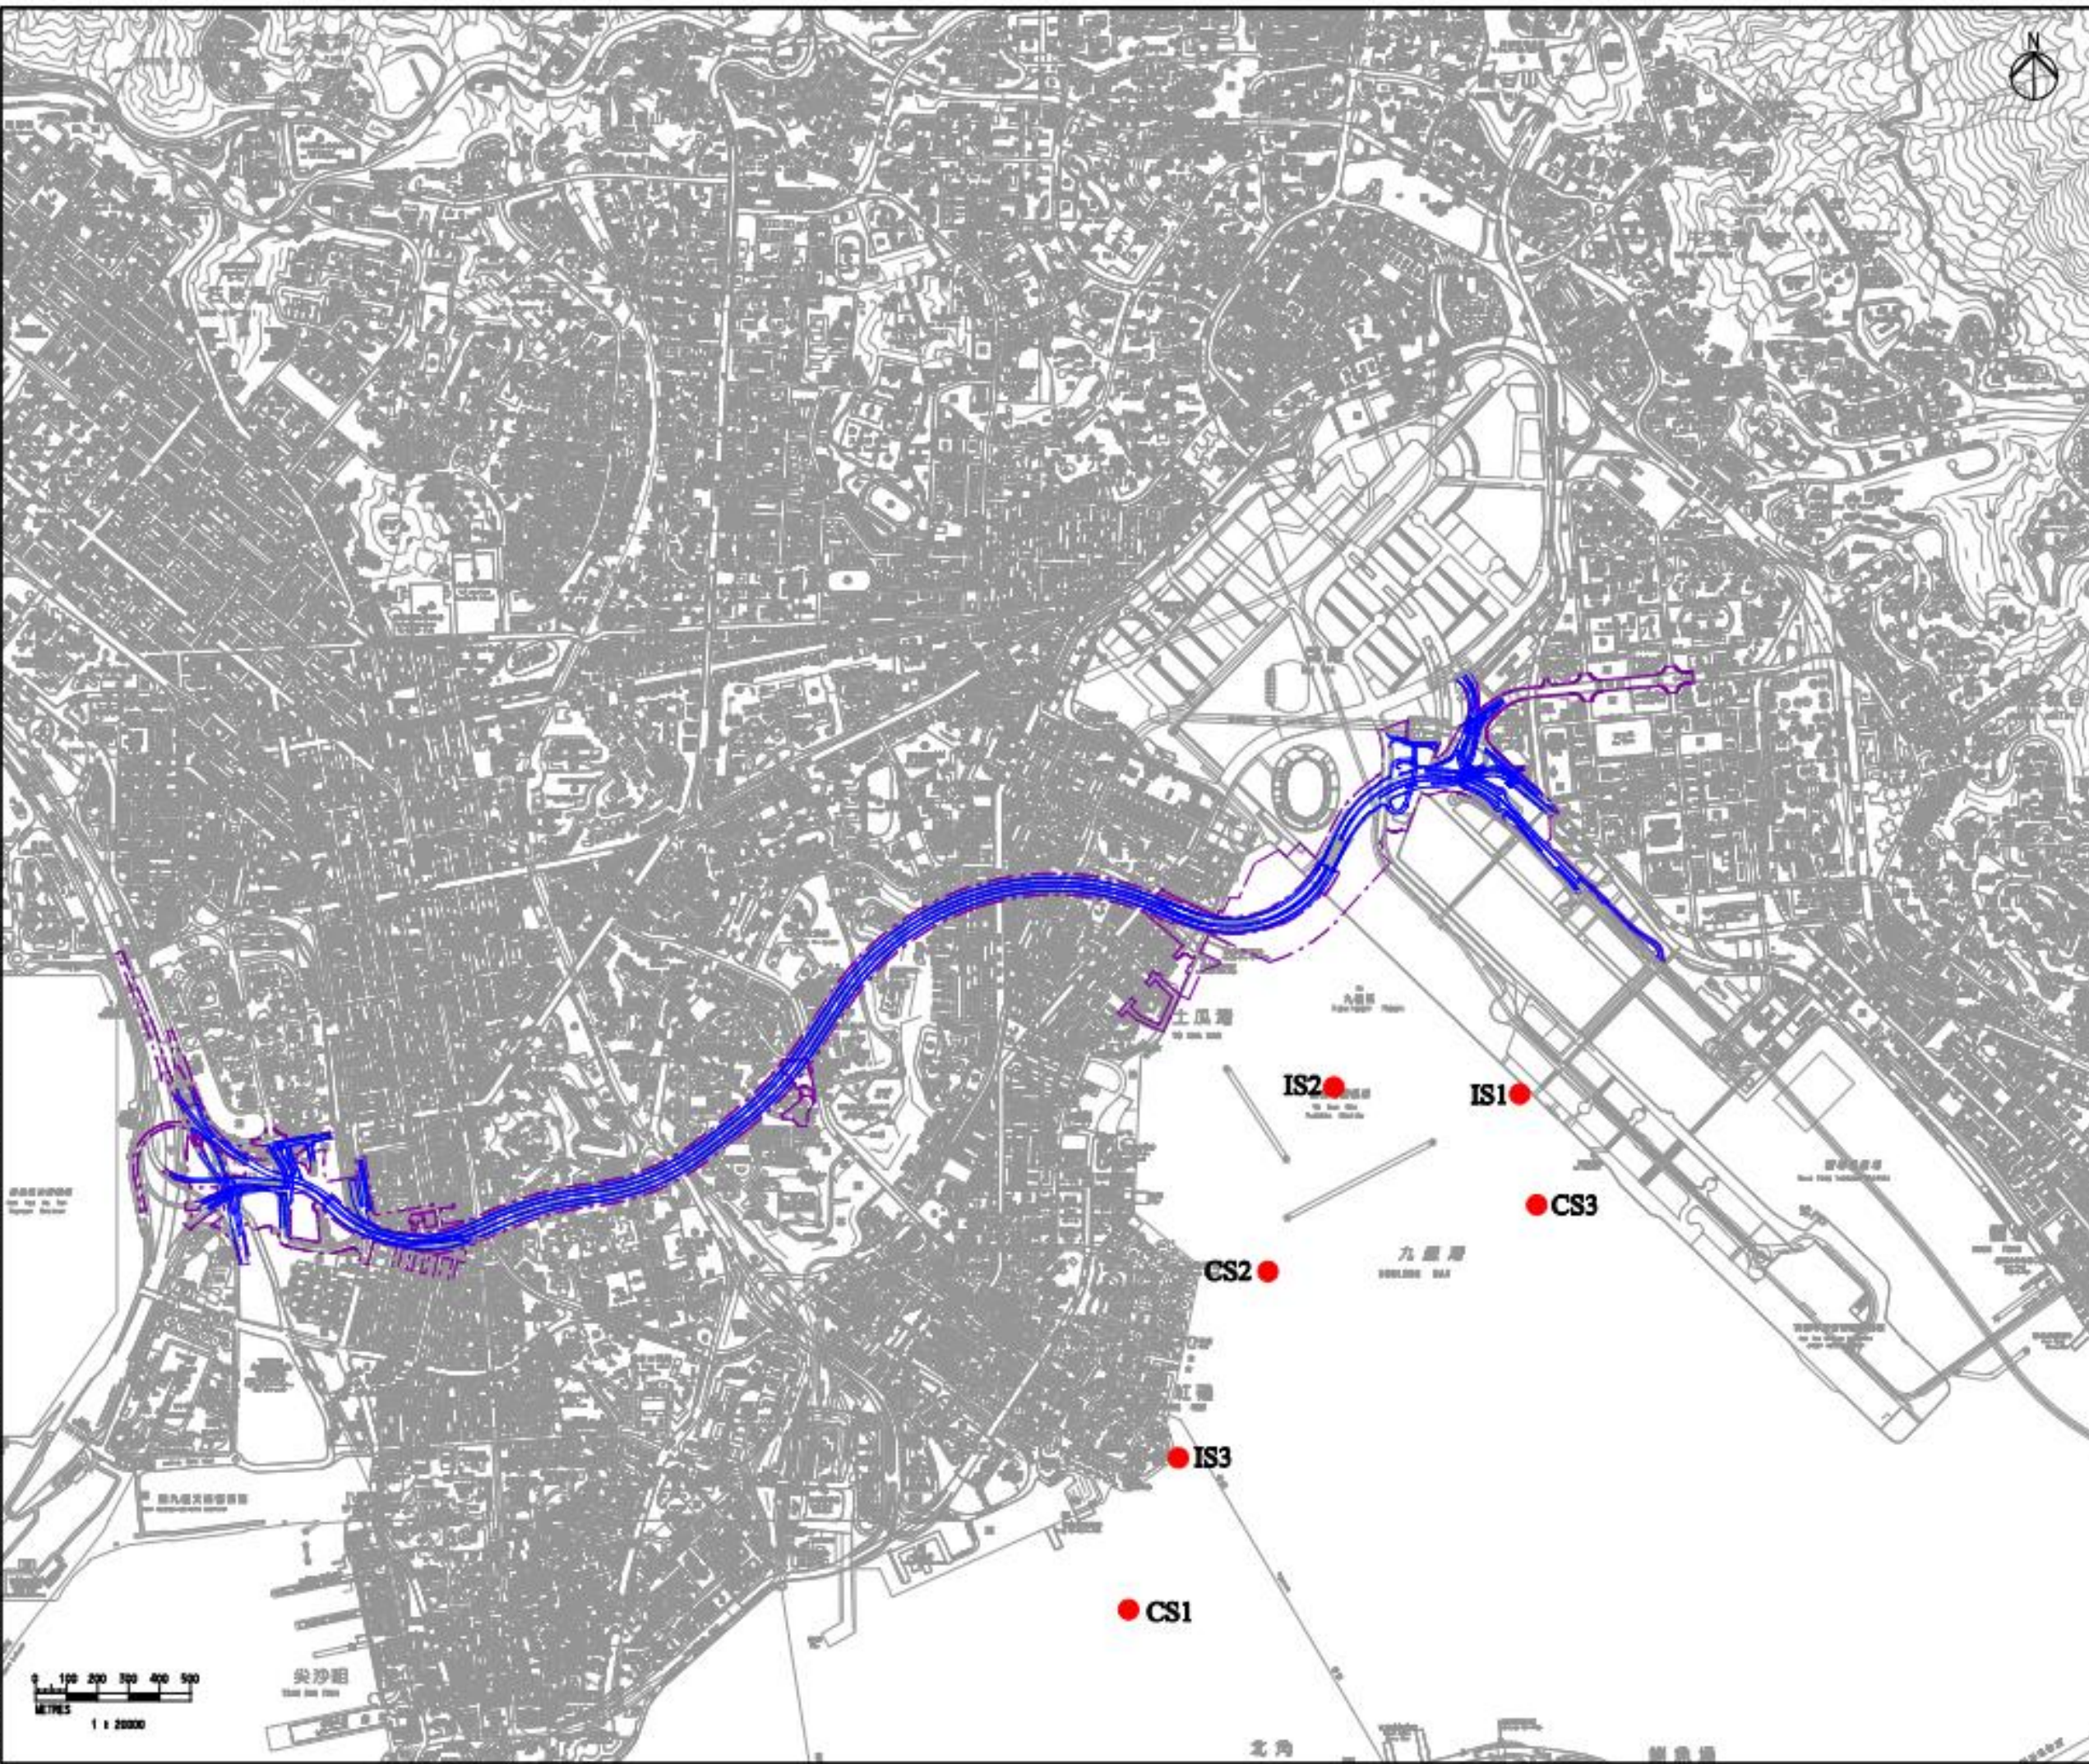

- Legend**
- CKR Alignment
 - - - Works Limit
 - Water Quality Monitoring Stations for Baseline and Construction Phase Monitoring

Rev	Description	By	Date
E	FIFTH ISSUE	GL	01/13
D	FOURTH ISSUE	GL	12/12
C	THIRD ISSUE	GL	10/12
B	SECOND ISSUE	GL	09/12
A	FIRST ISSUE	KM	06/12

Consultant

ARUP

Project title
Agreement No. CB 43/2010 (HY)
Central Kowloon Route - Design and Construction

Drawing title
 Location of Water Monitoring Stations for Baseline and Construction Phase Monitoring

Drawing		Figure 3.3		Rev.	E
Drawn	Date	Checked	Approved		
GL	01/13	FC	ST		
Scale	1:20000 ON A3		Status	PRELIMINARY	

HIGHWAYS DEPARTMENT
 香港工務局
 MAJOR WORKS PROJECT MANAGEMENT OFFICE